
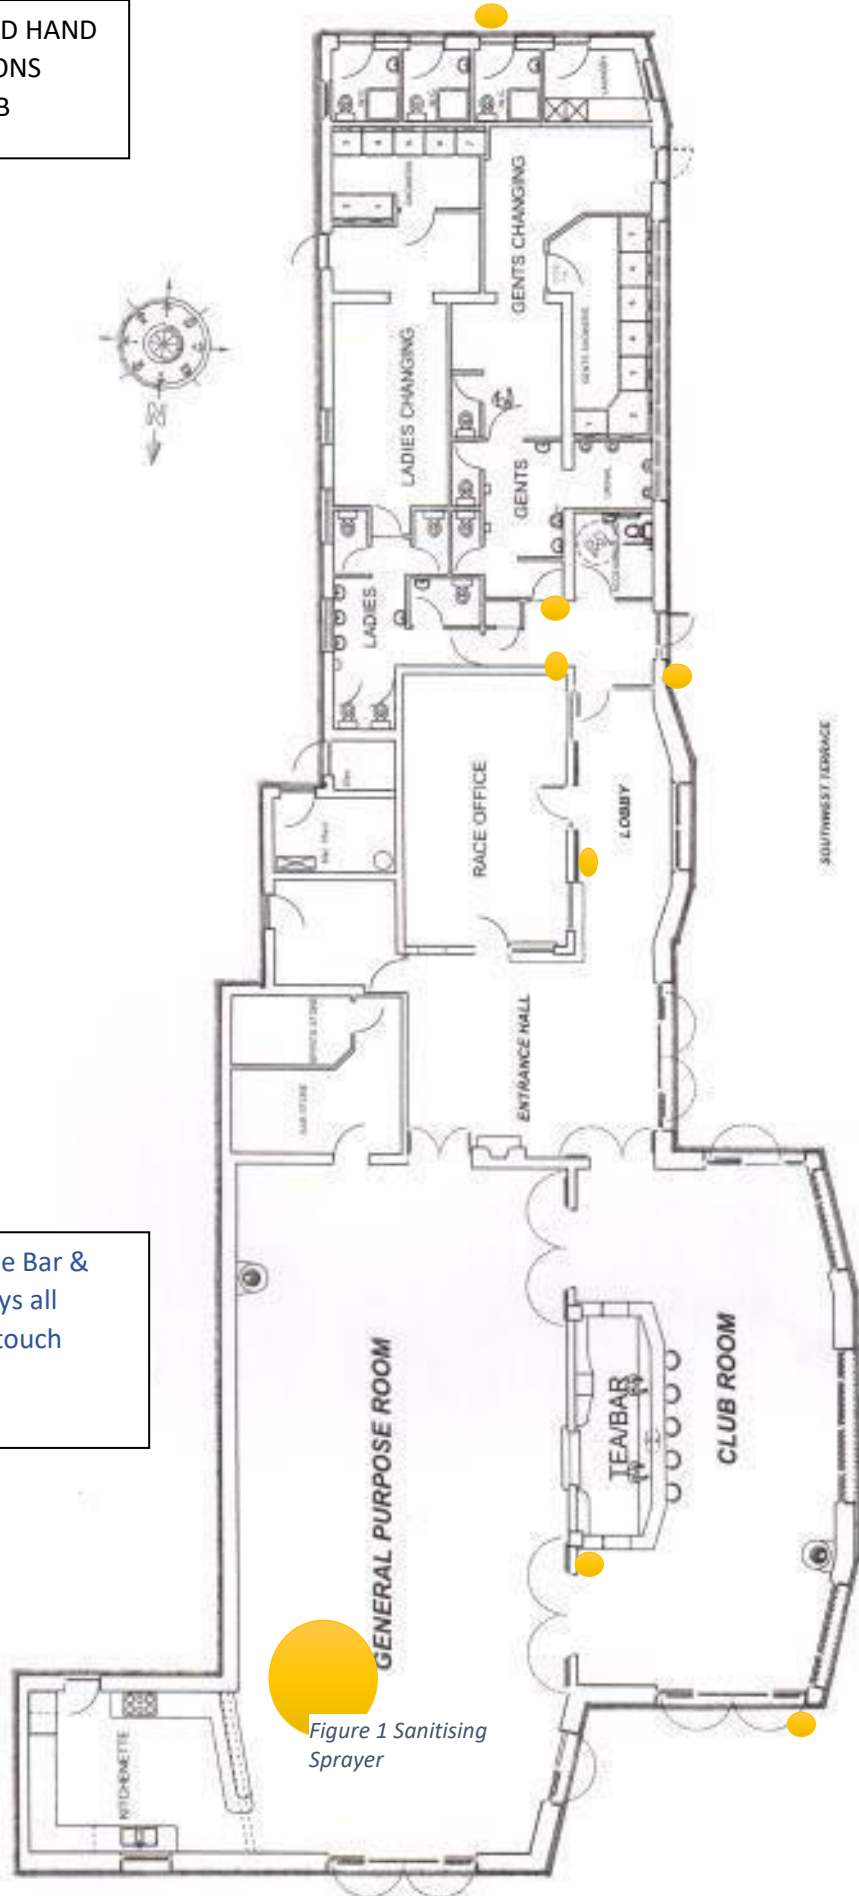


LOCATION OF FIXED HAND
SANITIZING STATIONS
AROUND THE CLUB

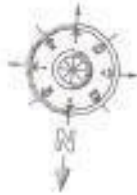

Compressor to sanitise Bar &
Function Room. Sprays all
furnishings, tables & touch
surfaces.

Figure 1 Sanitising
Sprayer

FLOOR PLAN
Scale 1:150

AREA TO BE LICENSED OUTLINED IN RED